

**SCDHEC OFFICE OF OCEAN AND COASTAL RESOURCE MANAGEMENT
PERMIT APPLICATION PUBLIC NOTICE**

November 21, 2008

Permit Number: OCRM-08-252-M
Permit ID: 65098

The SCDHEC Office of Ocean and Coastal Resource Management has received an application for a permit for the alteration of a critical area. This application was submitted pursuant to the Coastal Zone Management Act (Act 123) of the 1977 South Carolina General Assembly. The application, in brief, is described as follows:

APPLICANT: Thad Daise
C/O Robert L. Frank
1923 Maybank Hwy
Charleston, SC 29455

LOCATION: On and adjacent to Store Creek at 8720 Peters Point Road, Edisto Island, Charleston County, South Carolina. TMS#: 025-00-00-006.

WORK: The work as proposed and shown on the attached plans consists of constructing an intermittent erosion control device. Specifically, the applicant proposes to install a 10' high by 399' total length riprap revetment, consisting of filter cloth and one-man size stone along three un-vegetated sections of an eroding shoreline. The work as described is for erosion control.

This public notice is being distributed to all known interested persons and agencies to assist in developing facts on which a decision by OCRM can be based. Comments concerning the proposed work should be submitted in writing, setting forth sufficient detail to furnish a clear understanding of the reasons for support or opposition.

The decision to issue or deny a permit will be based on the individual merits of the application, the policies specified in the South Carolina Coastal Zone Management Act, and the considerations outlined in the State of South Carolina Coastal Zone Management Program. Interested parties who wish to be notified of final permit action must notify OCRM in writing of this request.

To assure review by OCRM, comments regarding this application must be received by OCRM on or before December 6, 2008. For further information please contact the project manager for this activity, Fred E. Mallett, at 843-953-0236.



PLEASE REPLY TO:

SCDHEC OFFICE OF OCEAN AND COASTAL RESOURCE MANAGEMENT
1362 McMillan Avenue, Suite 400
Charleston, South Carolina 29405

Please refer to P/N# OCRM-08-252-M



Tessa Rogers, Wetland Section Coordinator

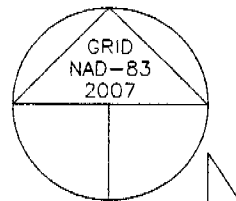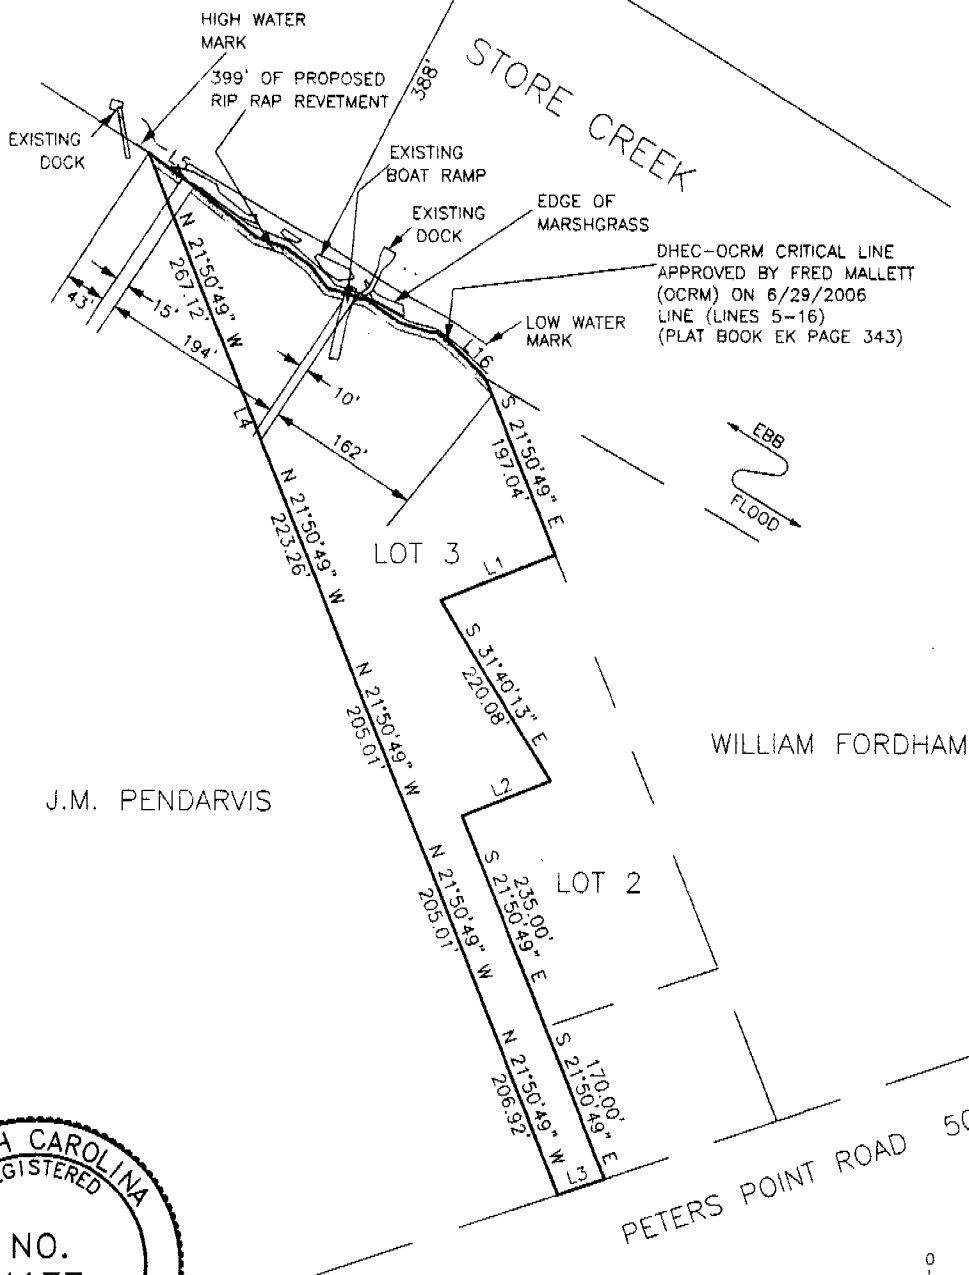

NUMBER	DIRECTION	DISTANCE
L1	S 68°09'11" W	128.23'
L2	S 68°09'11" W	99.03'
L3	S 71°04'48" W	51.10'
L4	N 21°50'49" W	54.02'
L5	S 54°31'00" E	61.15'
L6	S 50°31'50" E	17.00'
L7	S 51°48'07" E	64.02'
L8	S 72°04'13" E	31.86'
L9	S 53°45'13" E	32.30'
L10	S 38°13'53" E	28.58'
L11	S 73°19'10" E	44.73'
L12	S 55°22'45" E	40.55'
L13	S 72°49'06" E	32.08'
L14	S 87°56'49" E	6.81'
L15	S 50°35'09" E	23.61'
L16	S 44°50'34" E	46.33'



ADJOINING PROPERTY OWNERS:
 1. J.M. PENDARVIS (TO THE WEST)
 2. WILLIAM FORDHAM (TO THE EAST)

GRAPHIC SCALE




(IN FEET)
 1 inch = 200 ft.

TMS #025-00-00-006

APPLICATION BY: THAD DAISE	LOCATION A PROPOSED RIP RAP REVETMENT AT 8720 PETERS POINT RD. EDISTO ISLAND CHARLESTON COUNTY SOUTH CAROLINA	SHT. NAME FULL PLAN VIEW	SHT. NO. 4 OF 6
ADDRESS: 8720 PETERS POINT RD.			
DATE: SEPTEMBER 19, 2008			
REVISED: OCRM-08-252-M			

NOTE: SKETCH SHOWN HEREON IS A TYPICAL PROFILE OF THE PROPOSED RIP-RAP. HEIGHTS AND WIDTHS OF THE PROPOSED RIP-RAP VARY ALONG THE BANK.

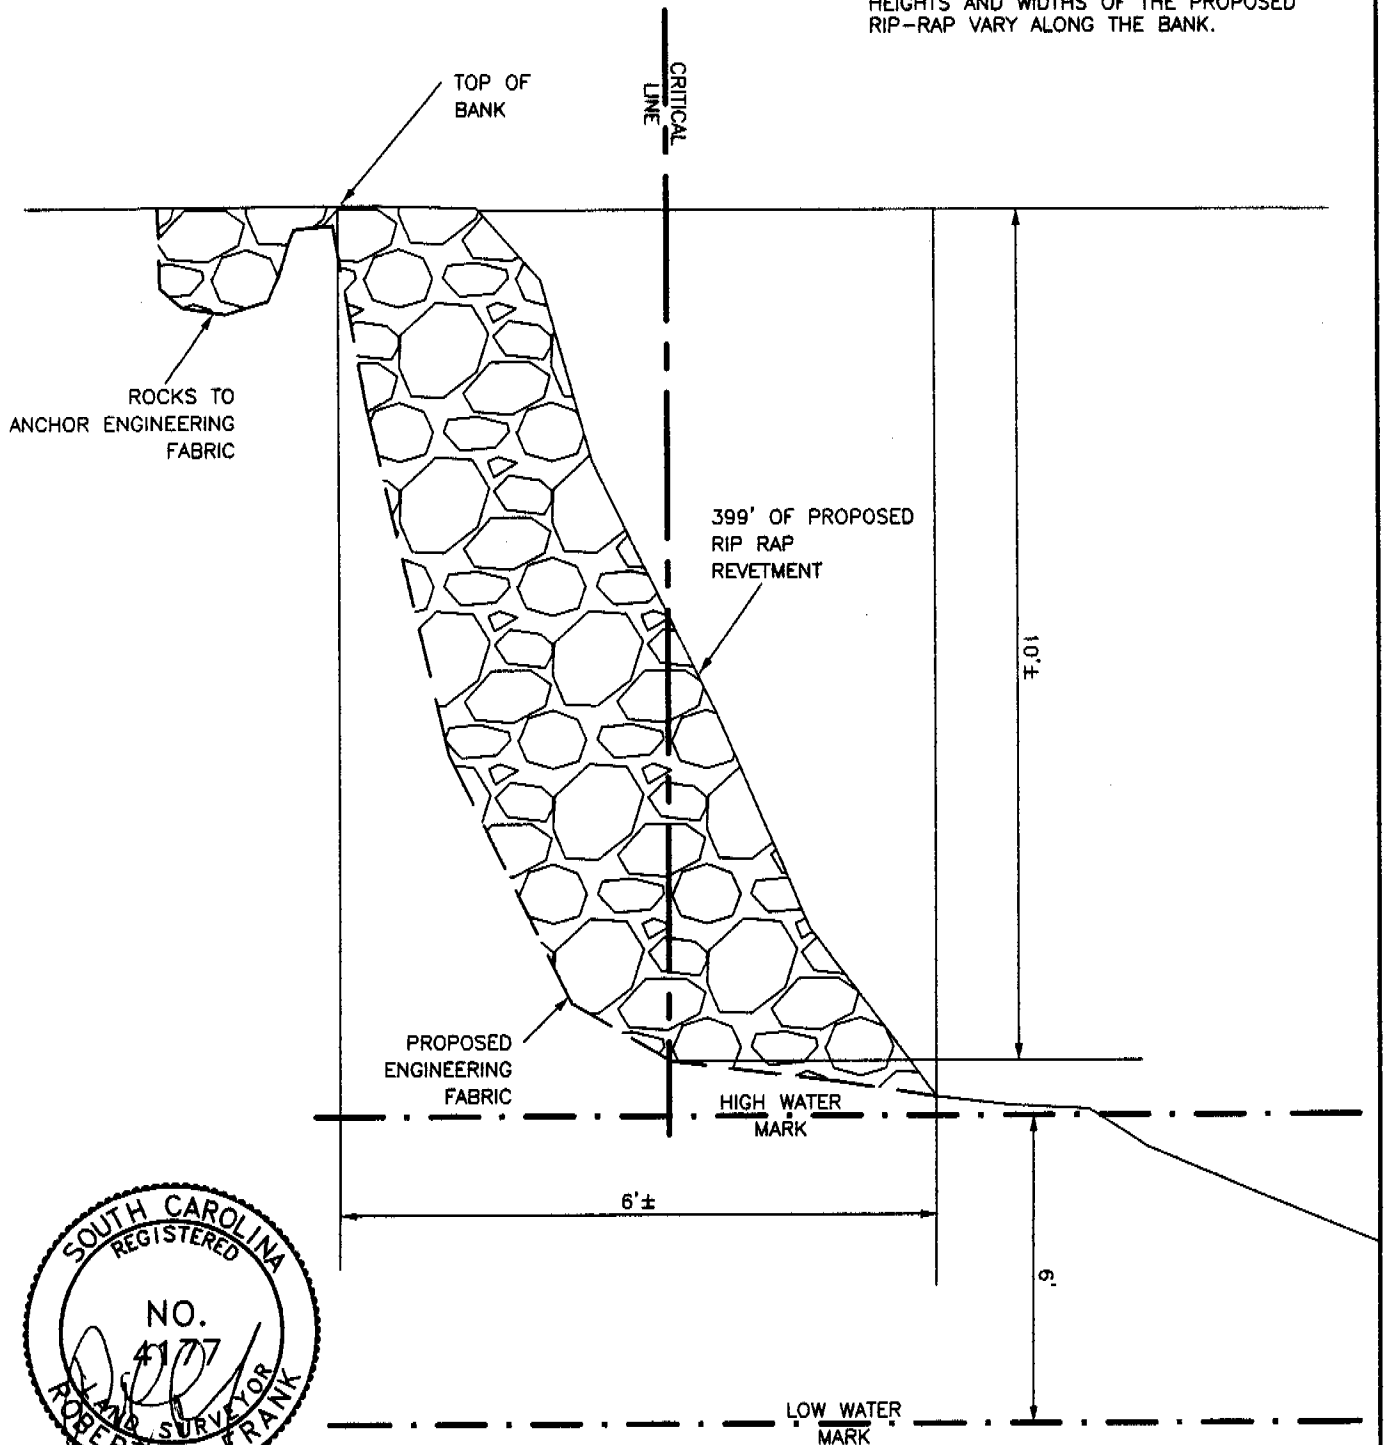


ADJOINING PROPERTY OWNERS:
 1. J.M. PENDARVIS (TO THE WEST)
 2. WILLIAM FORDHAM (TO THE EAST)


TMS #025-00-00-006

APPLICATION BY: THAD DAISE	LOCATION A PROPOSED RIP RAP REVETMENT AT 8720 PETERS POINT RD. EDISTO ISLAND CHARLESTON COUNTY SOUTH CAROLINA	SHT. NAME PROFILE (NOT TO SCALE)	SHT. NO. 6 OF 6
ADDRESS: 8720 PETERS POINT RD.			
DATE: SEPTEMBER 19, 2008			
REVISED: CCRM-08-252-M			

NUMBER	DIRECTION	DISTANCE
L1	S 68°09'11" W	128.23'
L2	S 68°09'11" W	99.03'
L3	S 71°04'48" W	51.10'
L4	N 21°50'49" W	54.02'
L5	S 34°31'00" E	61.15'
L6	S 50°31'50" E	17.00'
L7	S 51°48'07" E	64.02'
L8	S 72°04'13" E	31.86'
L9	S 53°45'13" E	32.30'
L10	S 38°13'53" E	28.58'
L11	S 73°19'10" E	44.73'
L12	S 55°22'45" E	40.55'
L13	S 72°49'08" E	32.08'
L14	S 87°56'48" E	6.81'
L15	S 50°35'09" E	23.61'
L16	S 44°50'34" E	46.53'

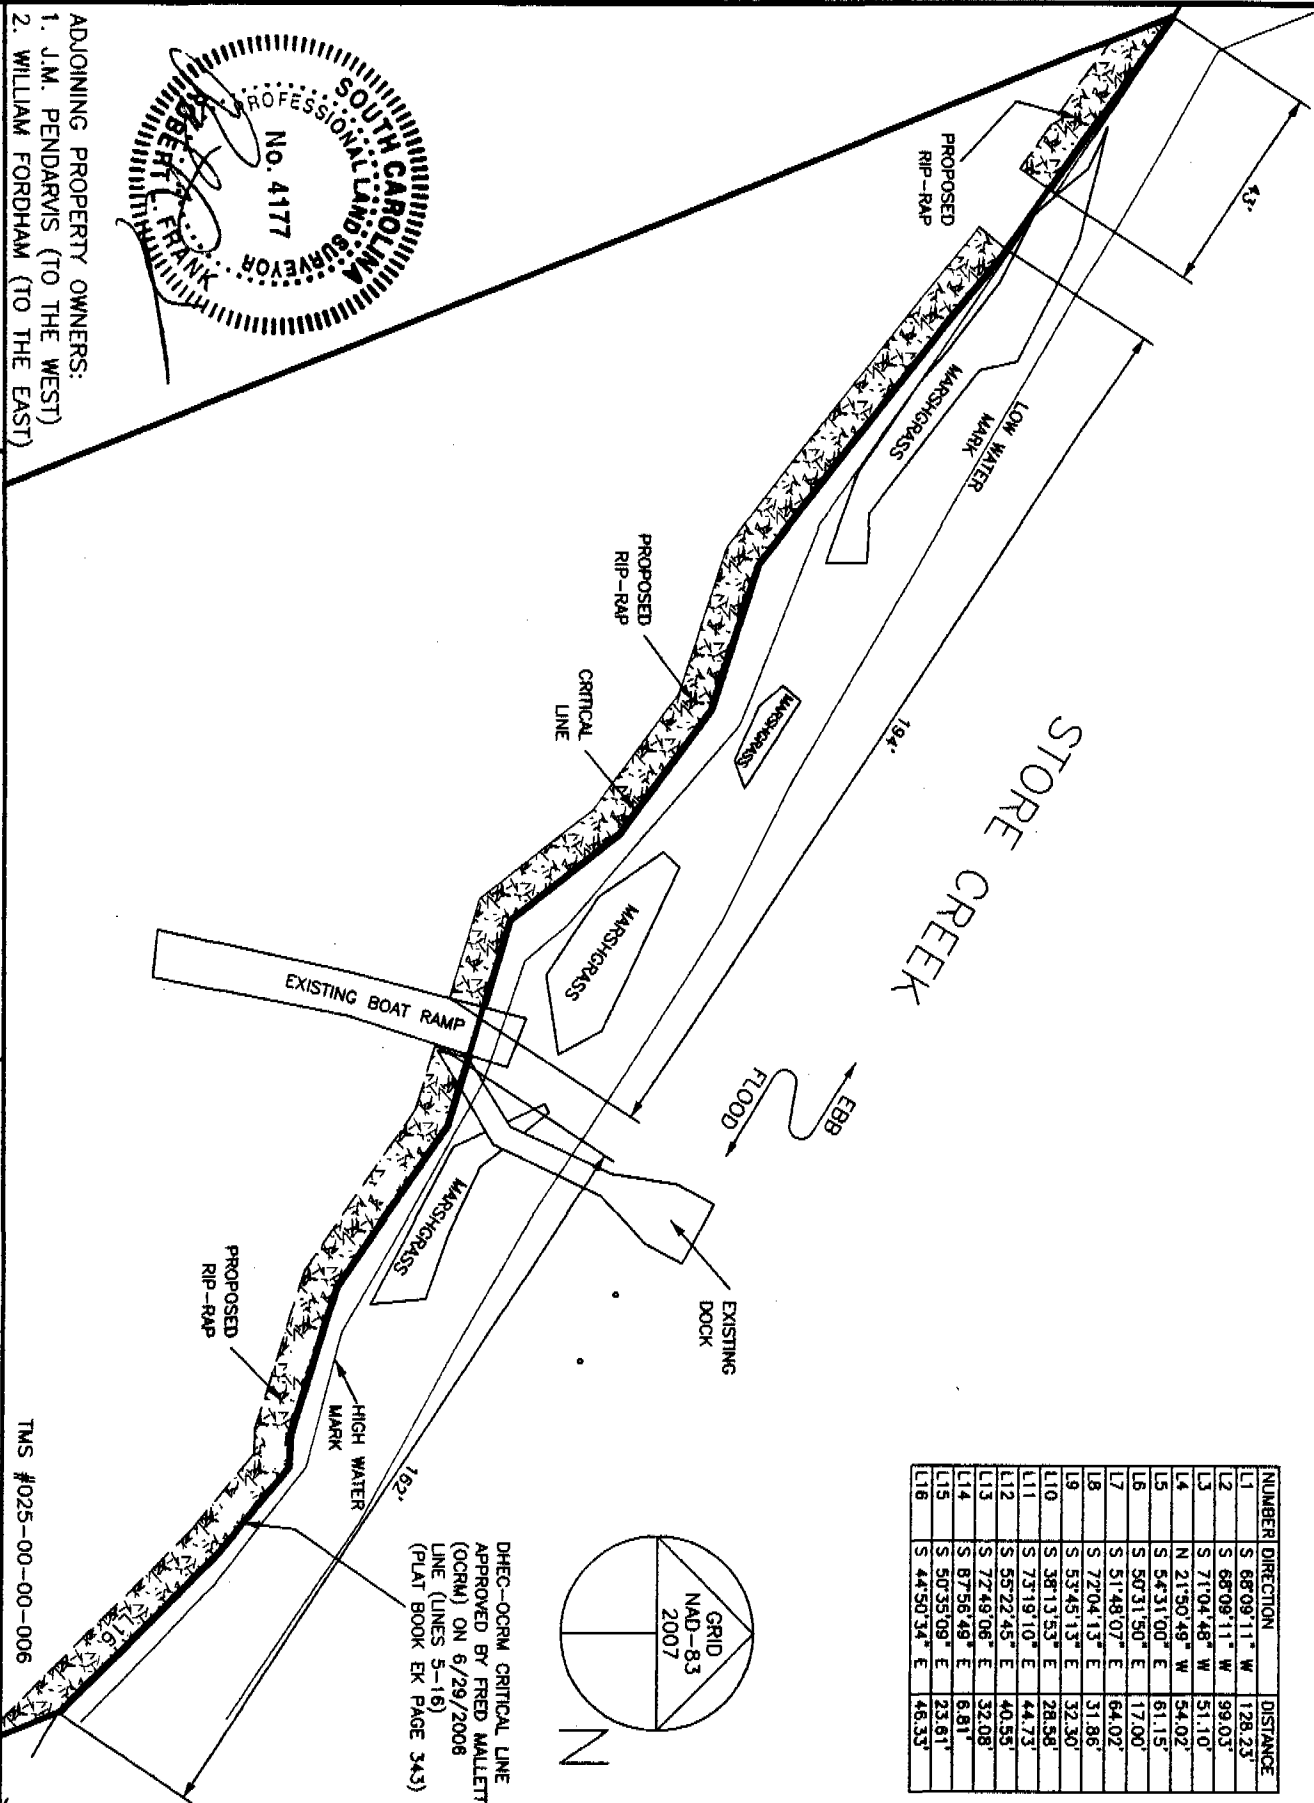

DHEC-OCRM CRITICAL LINE
APPROVED BY FRED MULLETT
(OCRM) ON 6/29/2006
LINE (LINES 5-16)
(PLAT BOOK EX PAGE 343)

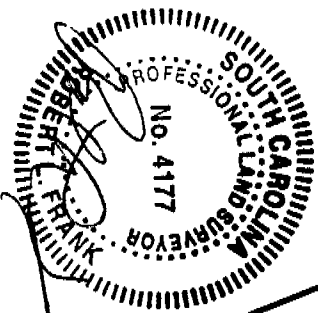

ADJOINING PROPERTY OWNERS:
1. J.M. PENDARVIS (TO THE WEST)
2. WILLIAM FORDHAM (TO THE EAST)

APPLICATION BY:
THAD DAISE

ADDRESS: 8720 PETERS POINT RD.

DATE: SEPTEMBER 19, 2008

REVISED: **OCRM-08-252-M**

LOCATION

A PROPOSED
RIP RAP REVETMENT AT
8720 PETERS POINT RD.
EDISTO ISLAND
CHARLESTON COUNTY
SOUTH CAROLINA


SHT. NAME

PLAN VIEW

SHT. NO.

5 OF 6

TMS #025-00-00-006

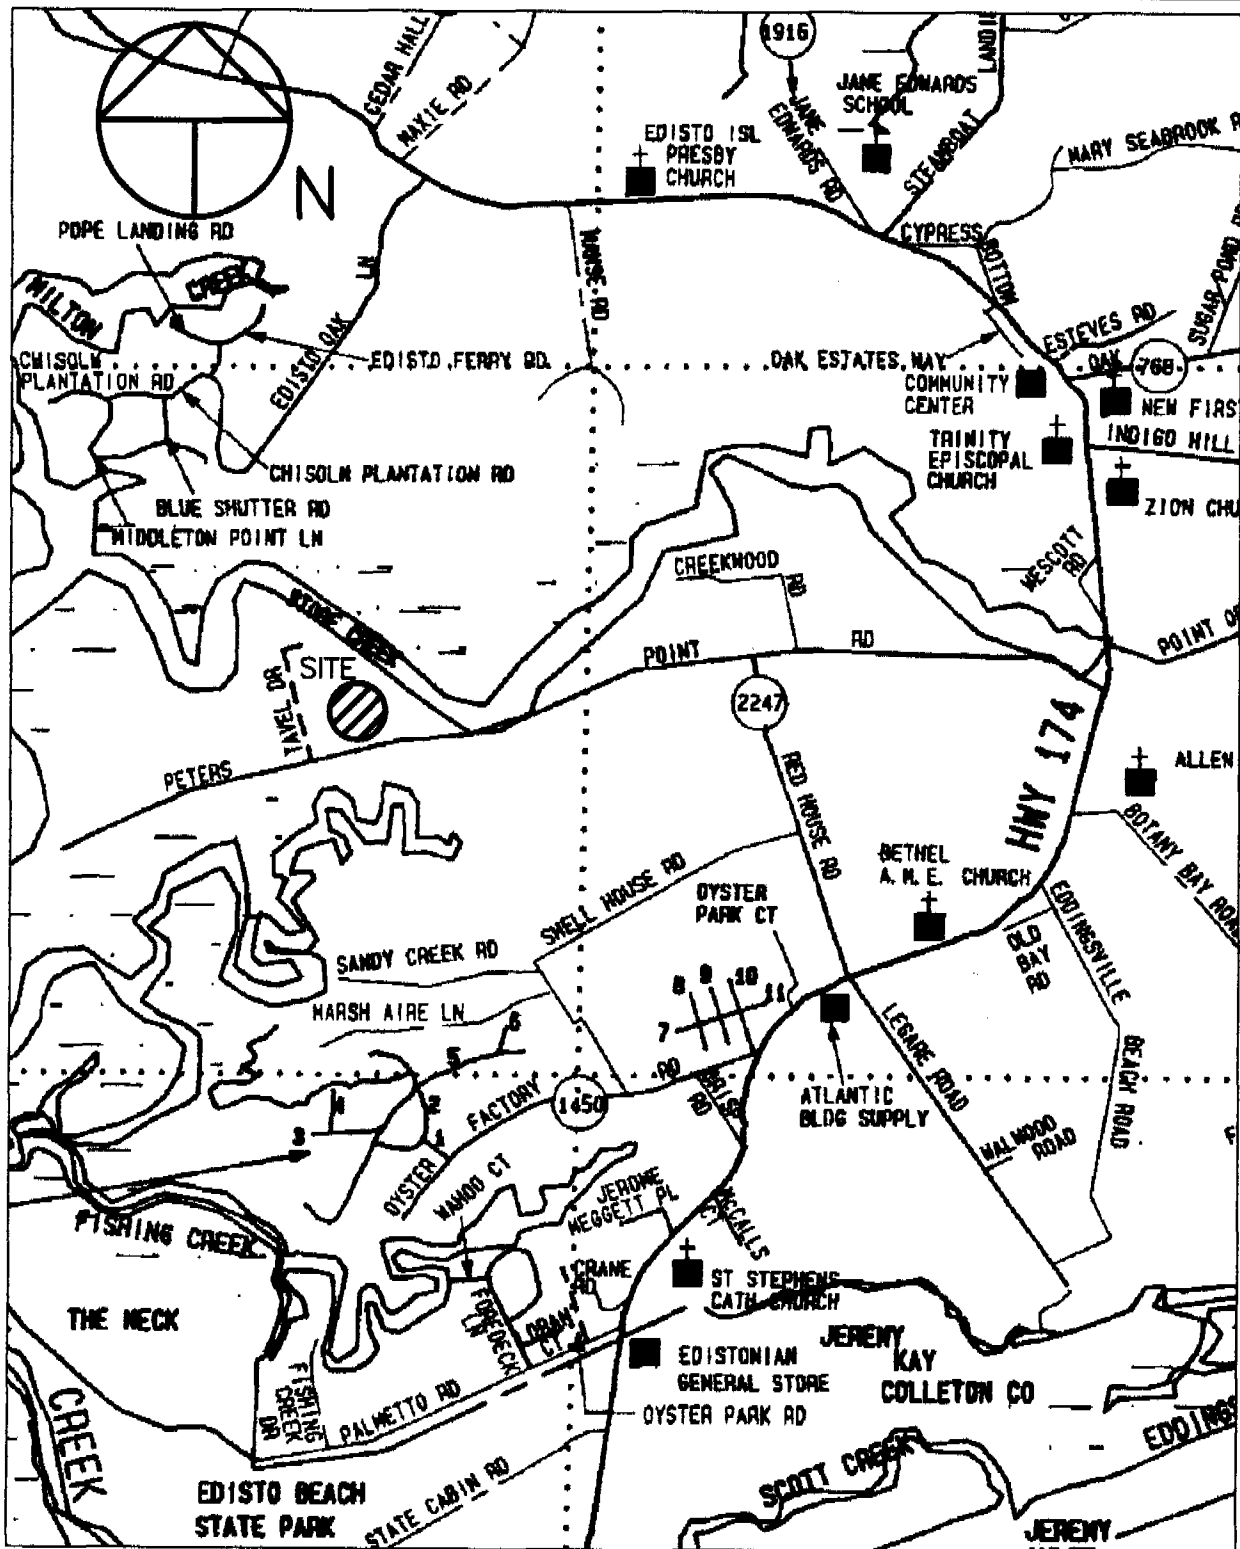

ADJOINING PROPERTY OWNERS:

1. J.M. PENDARVIS (TO THE WEST)
2. WILLIAM FORDHAM (TO THE EAST)

TMS #025-00-00-006

APPLICATION BY: THAD DAISE	LOCATION A PROPOSED RIP RAP REVETMENT AT 8720 PETERS POINT RD. EDISTO ISLAND CHARLESTON COUNTY SOUTH CAROLINA	SHT. NAME LOCATION MAP	SHT. NO. 2 OF 6
ADDRESS: 8720 PETERS POINT RD.			
DATE: SEPTEMBER 19, 2008			
REVISED:		DCRM-08-252-M	